


**STIP NO. U-4714
East John Street /
Old Monroe Road Widening**

SCALE: 1" = 50'

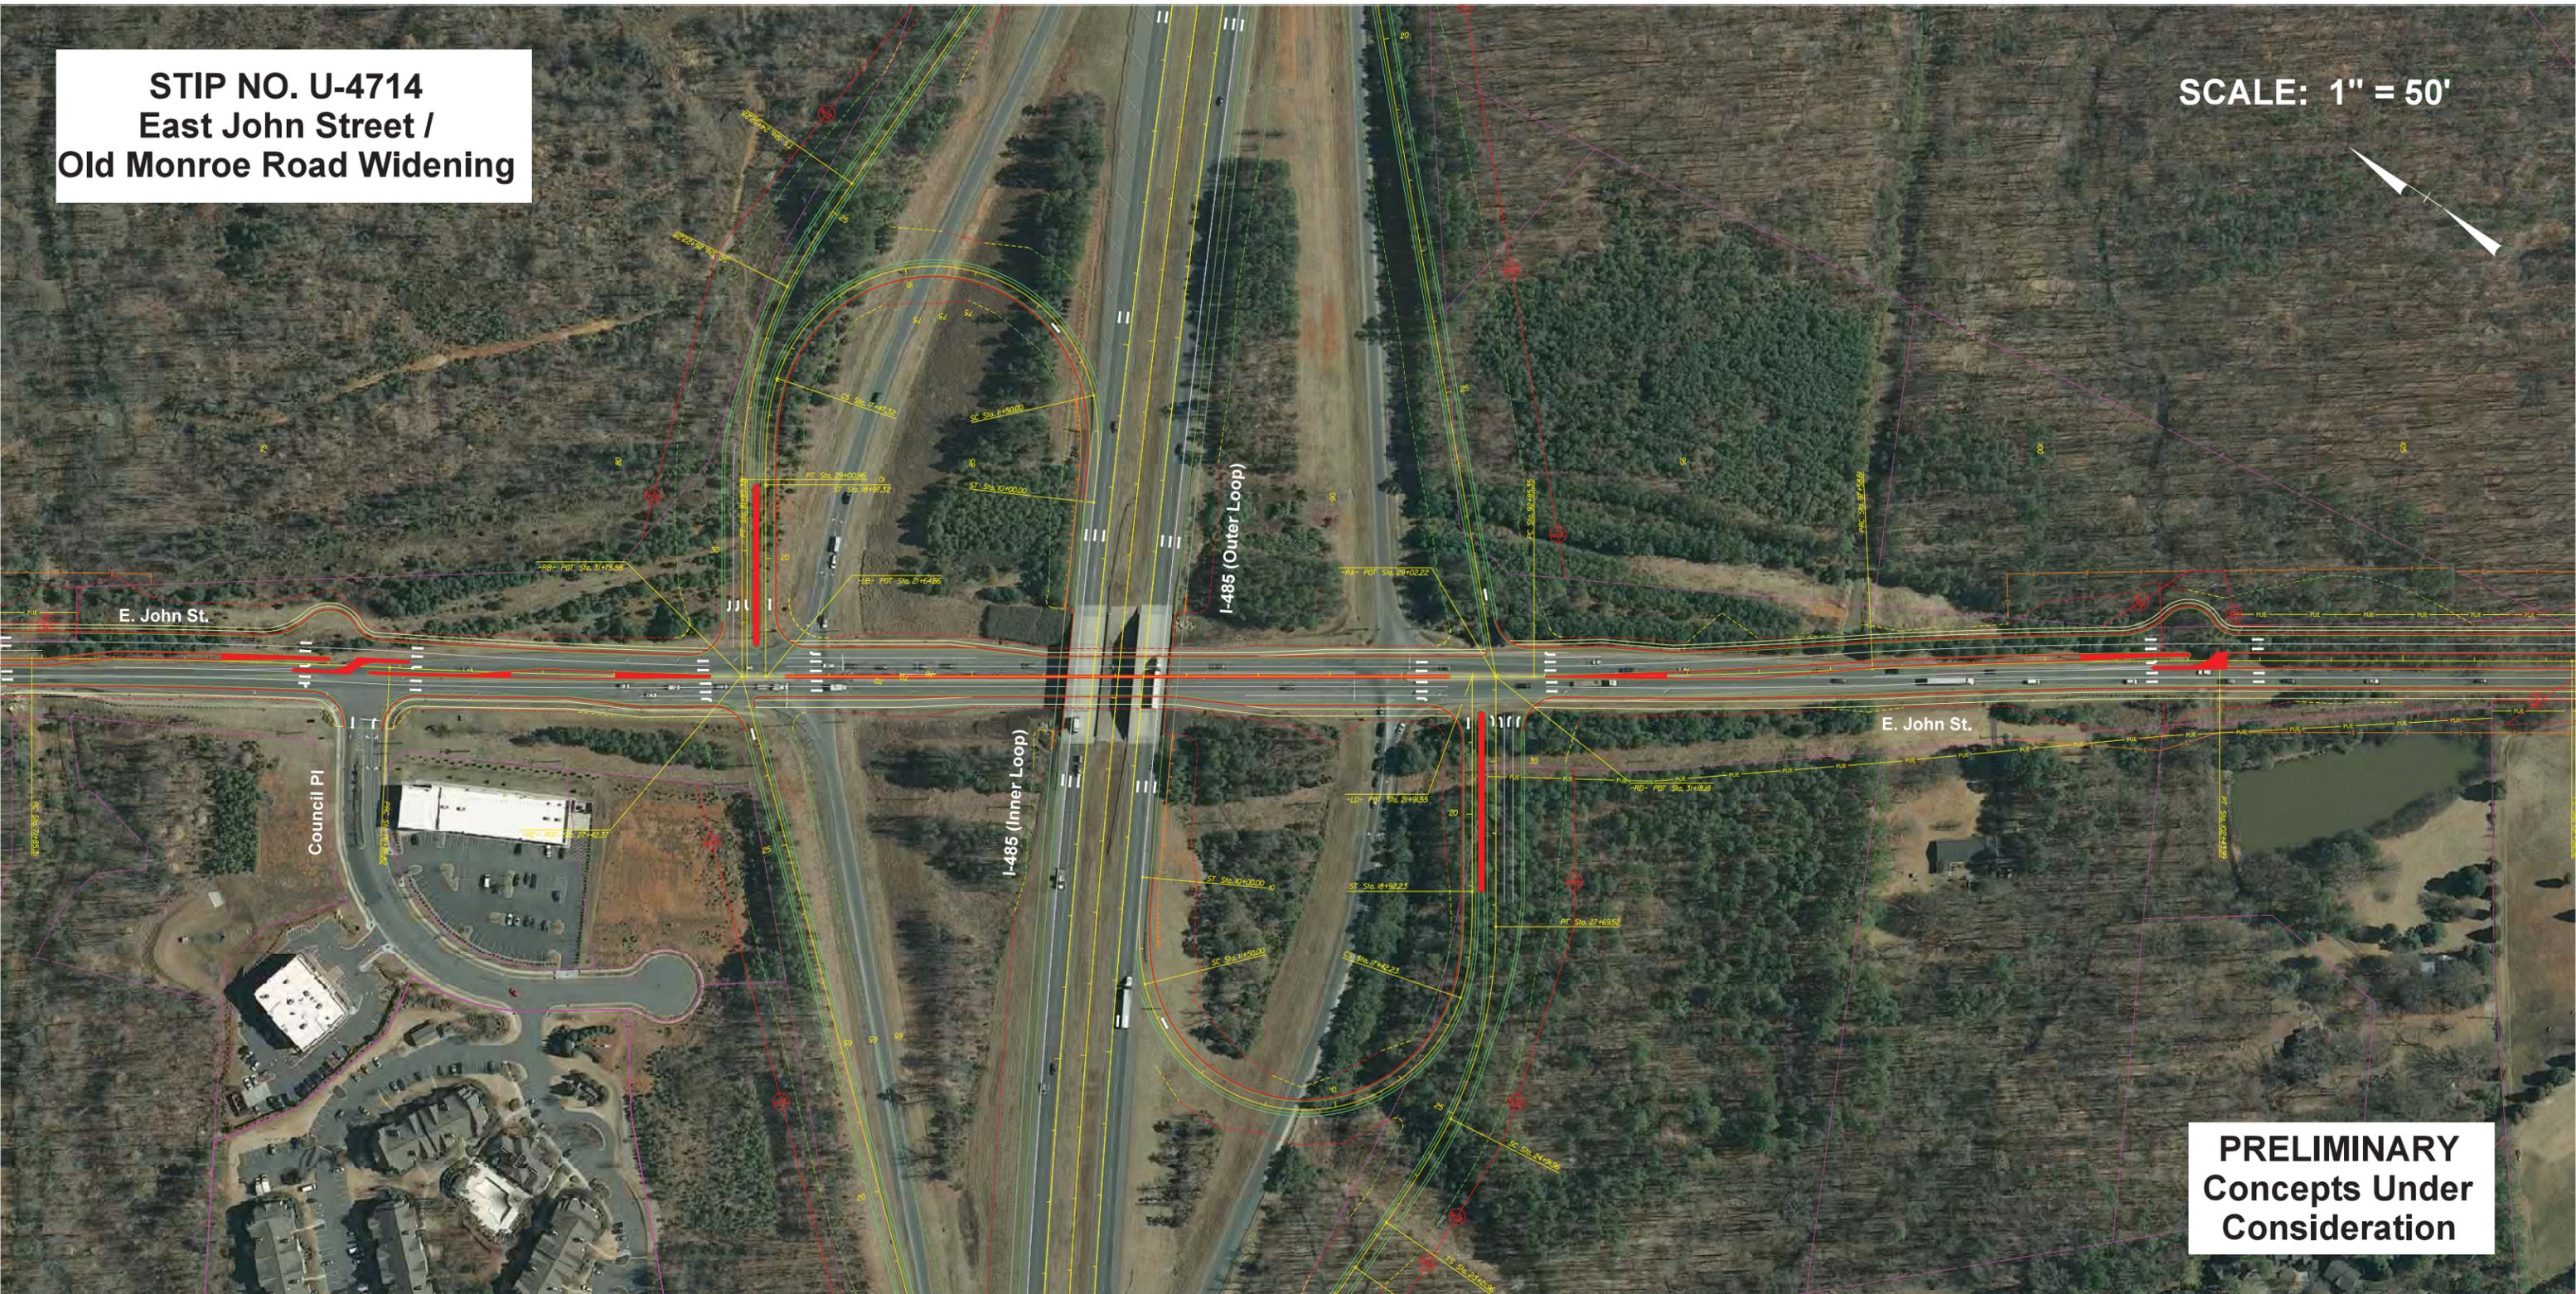

**PRELIMINARY
Concepts Under
Consideration**